


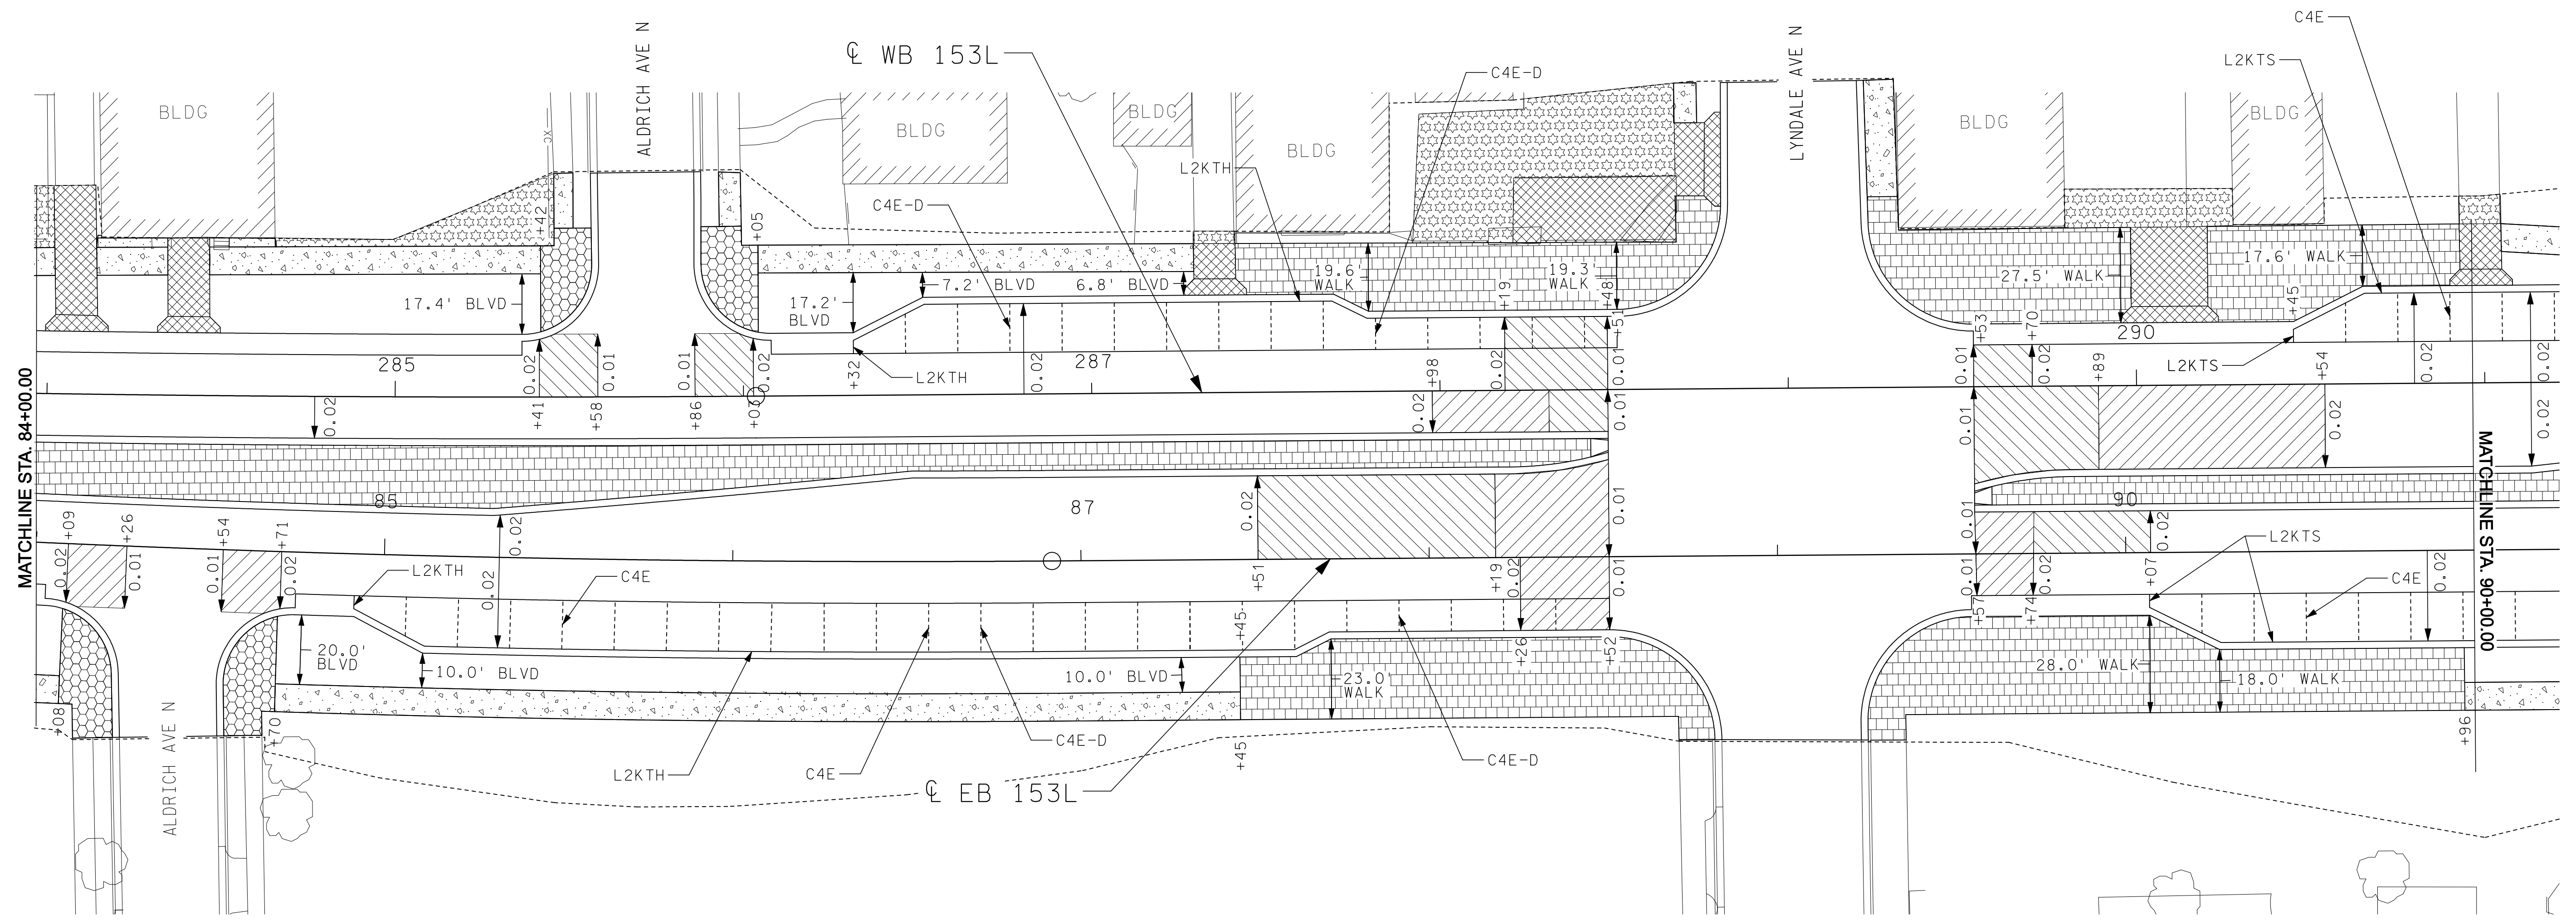


LEGEND

	4" CONCRETE WALK
	6" CONCRETE WALK
	4" BITUMINOUS DRIVEWAY PAVEMENT
	6" CONCRETE DRIVEWAY PAVEMENT
	8" CONCRETE DRIVEWAY PAVEMENT
	LANDSCAPE ELEMENT/SPECIAL PAVING SEE LANDSCAPE PLAN
	CROSS SLOPE TRANSITION

- NOTES:**
- CONTRACTOR MAY USE INTEGRANT CURB FOR 11' BUS PULLOUTS AT DISCRETION OF ENGINEER
 - ALL BOULEVARD & WALK MEASUREMENTS FROM FACE OF CURB
 - SEE LANDSCAPE PLAN FOR SIDEWALK AND DRIVEWAY JOINT LAYOUTS



USER: lporter
 MODEL: Concrete Joint-4
 FILE: s:\projects\CSAH153\04594\ROAD_DESIGN\SHEETS\04594.pj.dgn
 PLOT DATE: 12/15/2005 1:18:03 PM
 PLOT DRIVER: pdf.plt
 PEN TABLE: STONEBROOKE.TBL

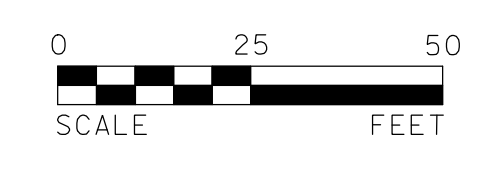

I HEREBY CERTIFY THAT THIS PLAN, SPECIFICATION, OR REPORT WAS PREPARED BY ME OR UNDER MY DIRECT SUPERVISION AND THAT I AM A DULY LICENSED PROFESSIONAL ENGINEER UNDER THE LAWS OF THE STATE OF MINNESOTA.

 NAME: TIMOTHY R. ARVIDSON LIC. NO.: 25502 DATE: 12/6/2005

DESIGNED: CJS
 DRAWN: LMV
 CHECKED: TRA



HENNEPIN COUNTY
 DEPARTMENT OF PUBLIC WORKS

CONCRETE PAVING, DRIVEWAYS, AND
 SUPERELEVATION PLAN PAGE 4 of 6
 S.P. 27-753-11
 C.P. 0302 CSAH 153 (LOWRY AVE N)

SHEET 74
 OF 74
 209